



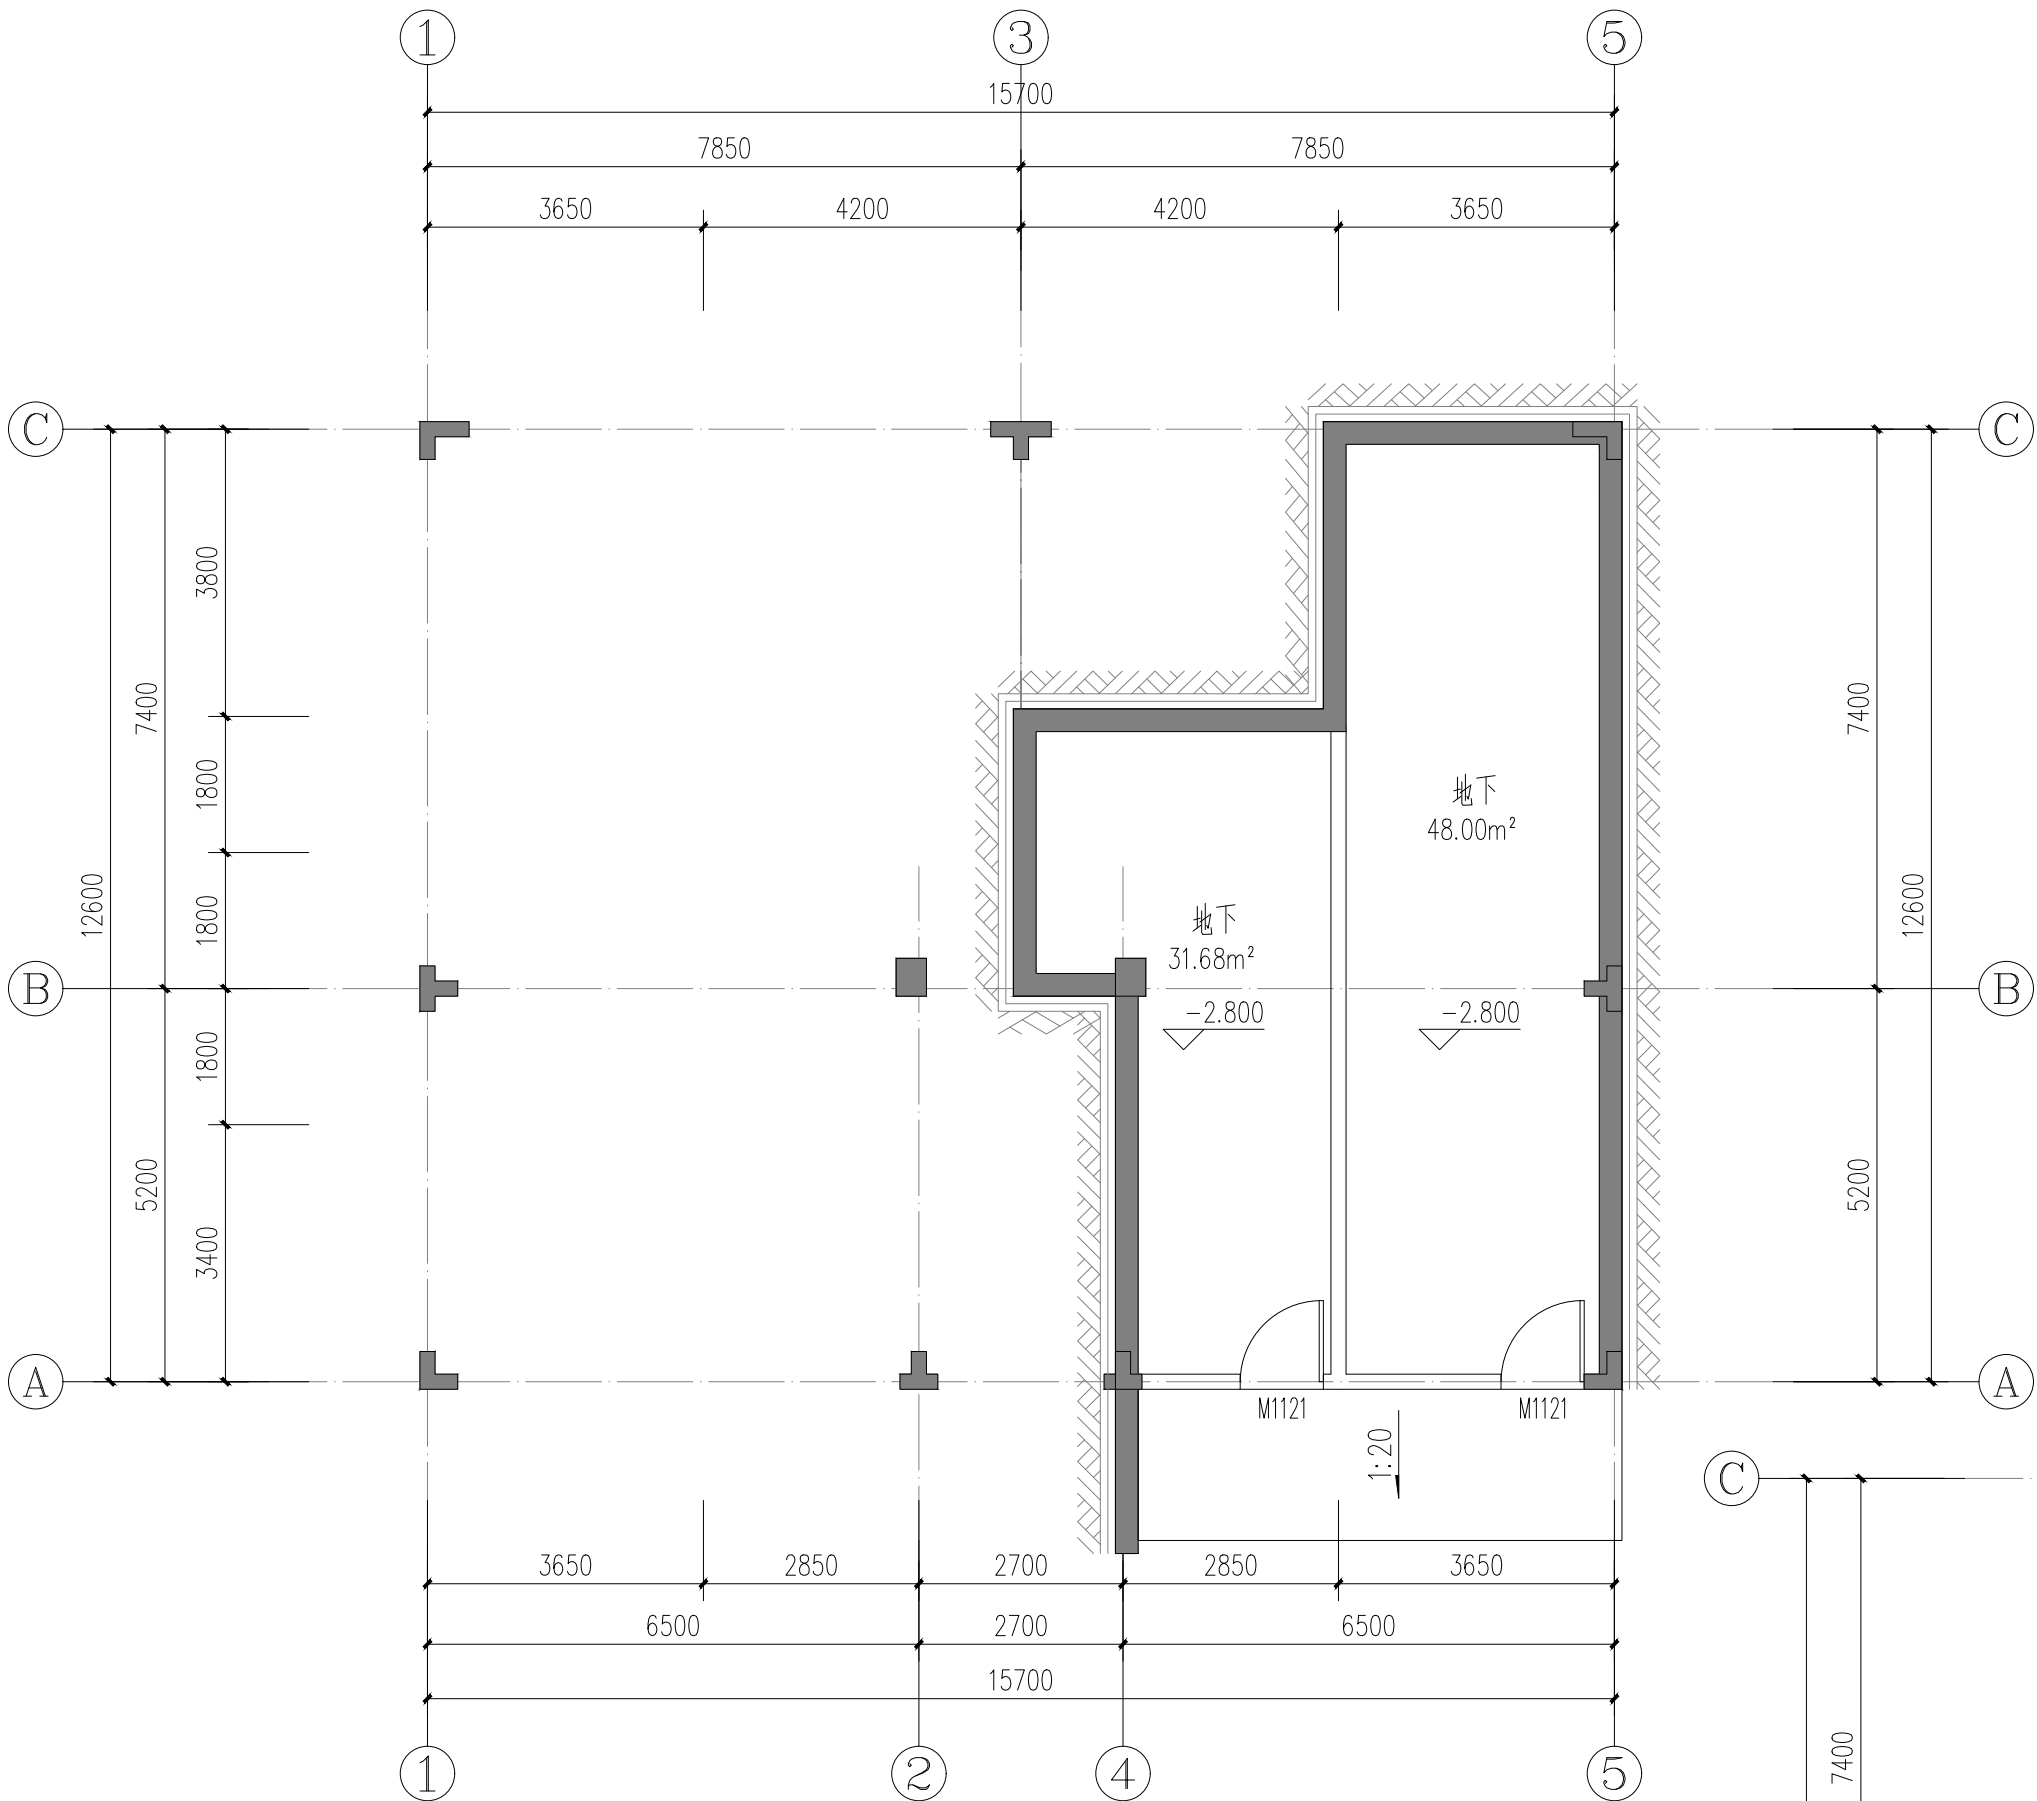

负一层平面图 1:90
本层建筑面积: 80.44m²

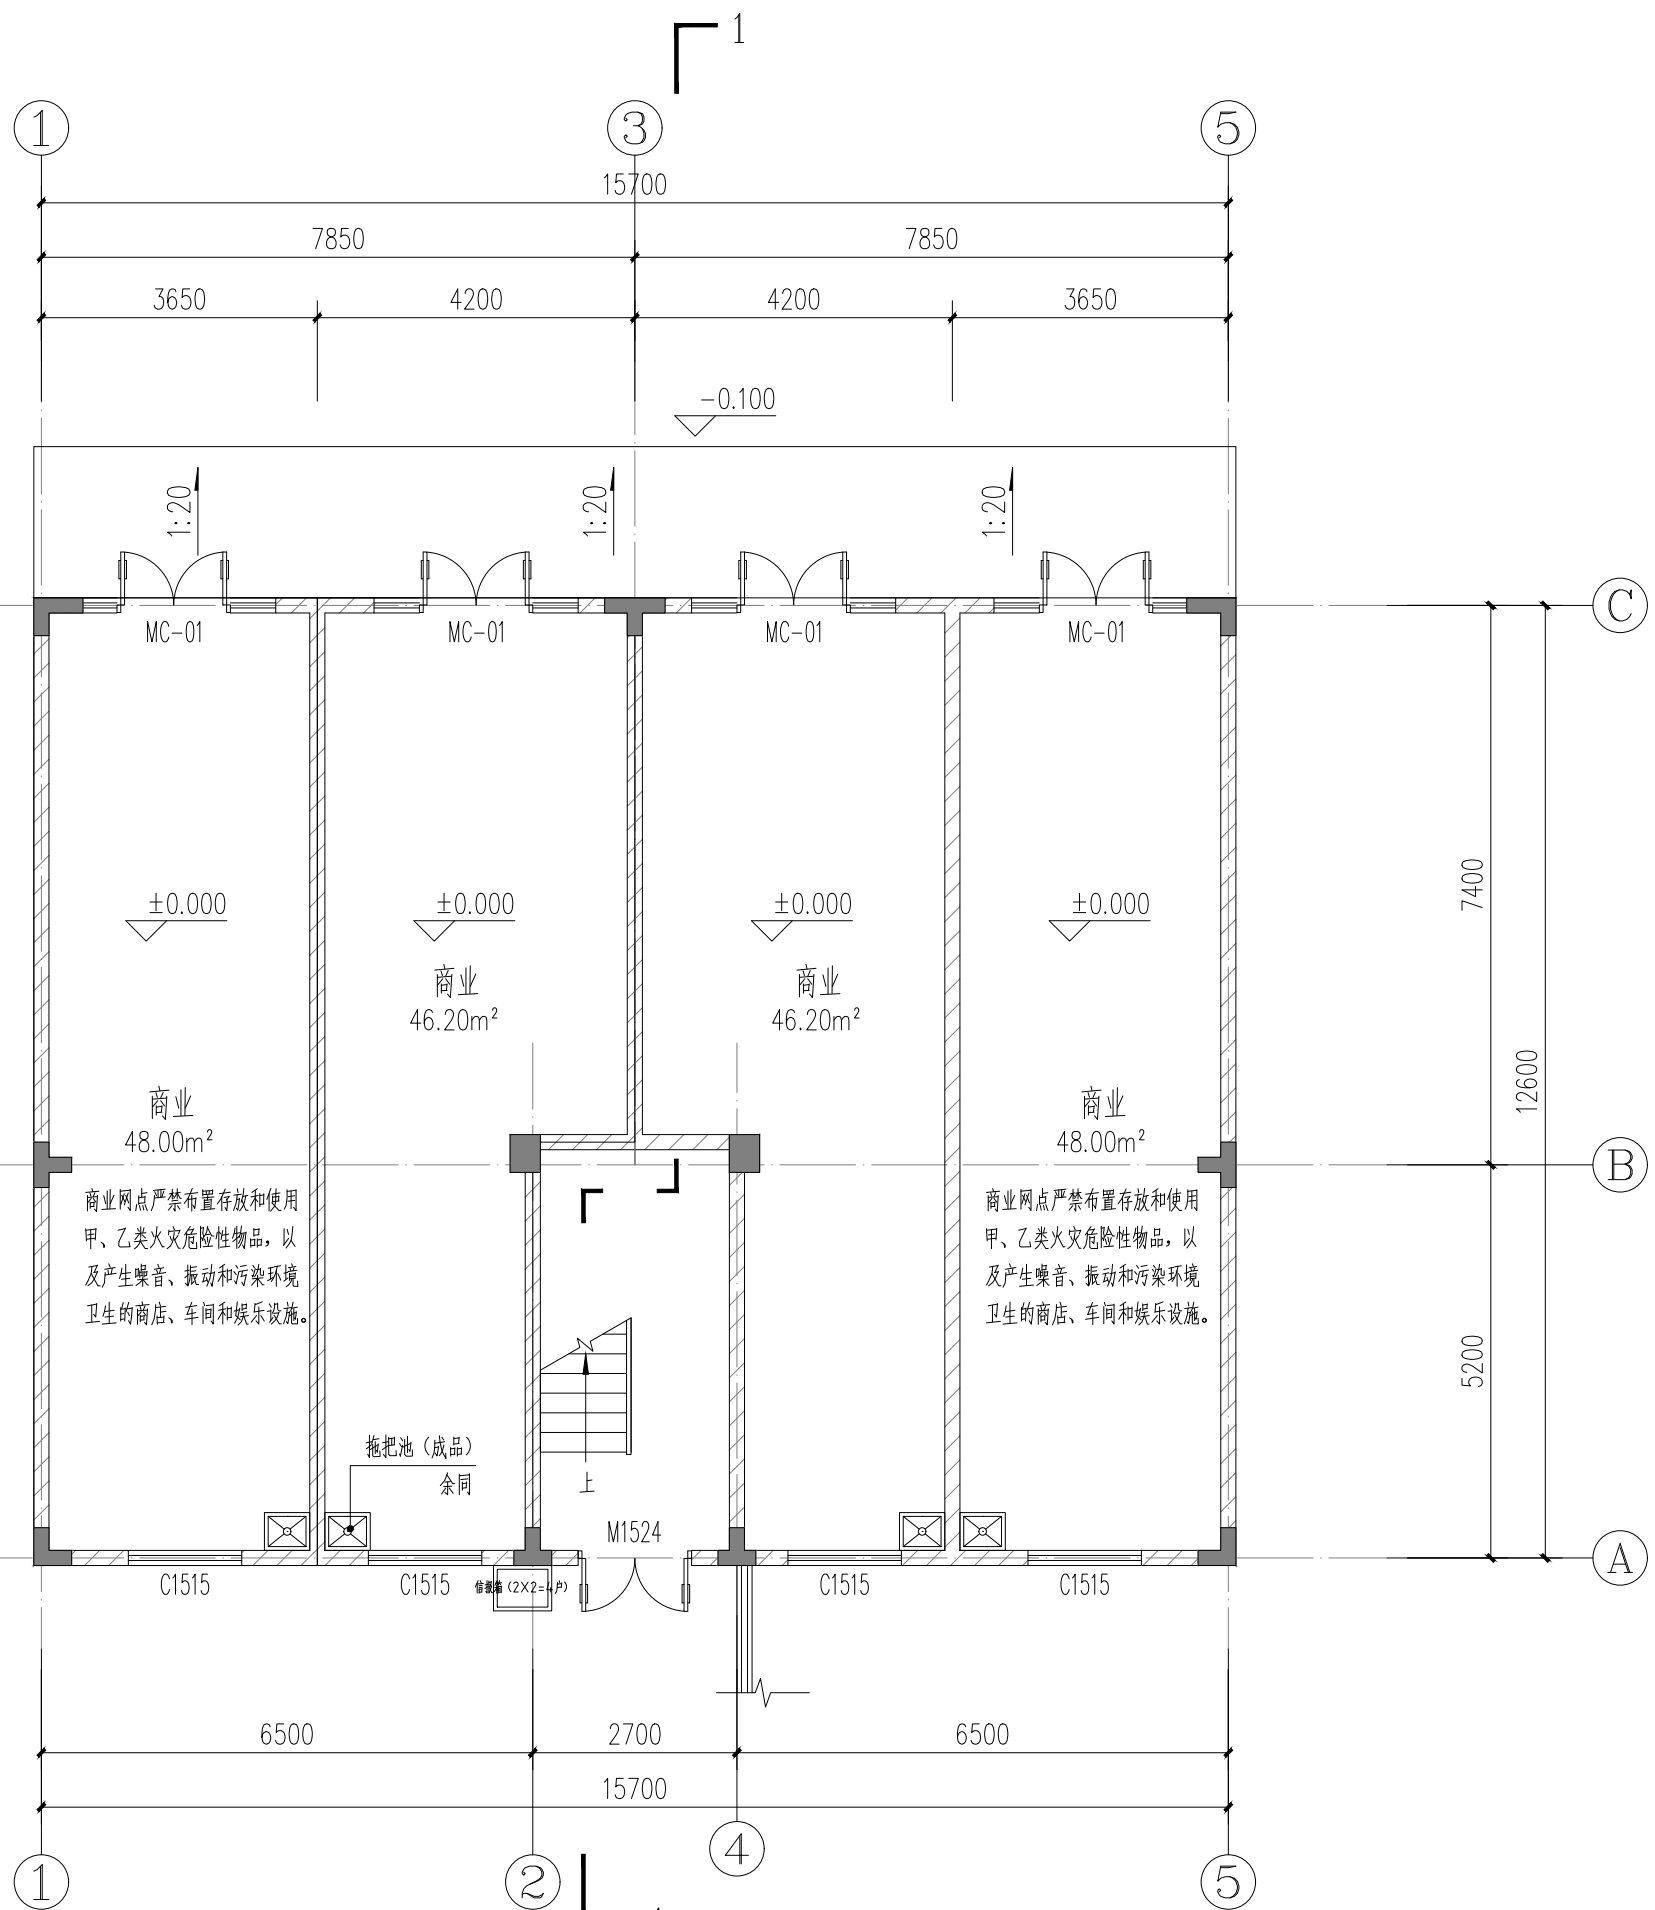

一层平面图 1:90
本层建筑面积: 203.52m²

注释:
图中标高以米(m)为单位, 其余均以毫米(mm)为单位; 施工前必须仔细阅读所有专业图纸, 防止碰缺; 施工前必须核对尺寸, 无误差后方可施工; 所有设计变更须征求设计师同意。
Notes
All dimensions are as shown; All levels are indicated in meter, and the other dimensions are in millimeter unless noted otherwise; All drawings shall be read carefully prior to construction; All dimensions shall be checked prior to construction; Any change to the design shall be agreed in writing by design engineer prior to construction.

专业注册章
Stamp for Engineering Certified

工程设计出图专用章
Stamp for Engineering Design

设计单位 Design Corporation
四川 泸县华庭
勘察设计有限公司
LUXIAN HUATING INVESTIGATION AND
DESIGN INSTITUTE CO., LTD. SICHUAN

地址: 四川省泸县花园路泸县建设局
Add: Construction Bureau
Garden Road, LuxianSichuan

电话: 0830-8192927
TEL: 0830-8192927
传真: 0830-8192924
FAX: 0830-8192924

工程设计证书号: A251002348
Design Certificate No. C A251002348

业主 Client

泸县福集镇官德华等户

项目名称 Project Name

泸县福集镇官德华等户D级危房重建项目

子项名称 Sub-Project Name

住宅楼

项目编号 Project Number
HT-2021-01-YJ

项目负责人
Project Manager

审定
Authorized by

审核
Processed by

专业负责人
Discipline Responsible by

校对
Checked by

设计
Designed by

图纸名称 Drawing Title

负一层、一层平面图

比例 Scale **1: 100**

日期 Date **2021. 10**

图别 Category **方案图**

图纸编号 Drawing Number
本专业共 05 张 **02**