


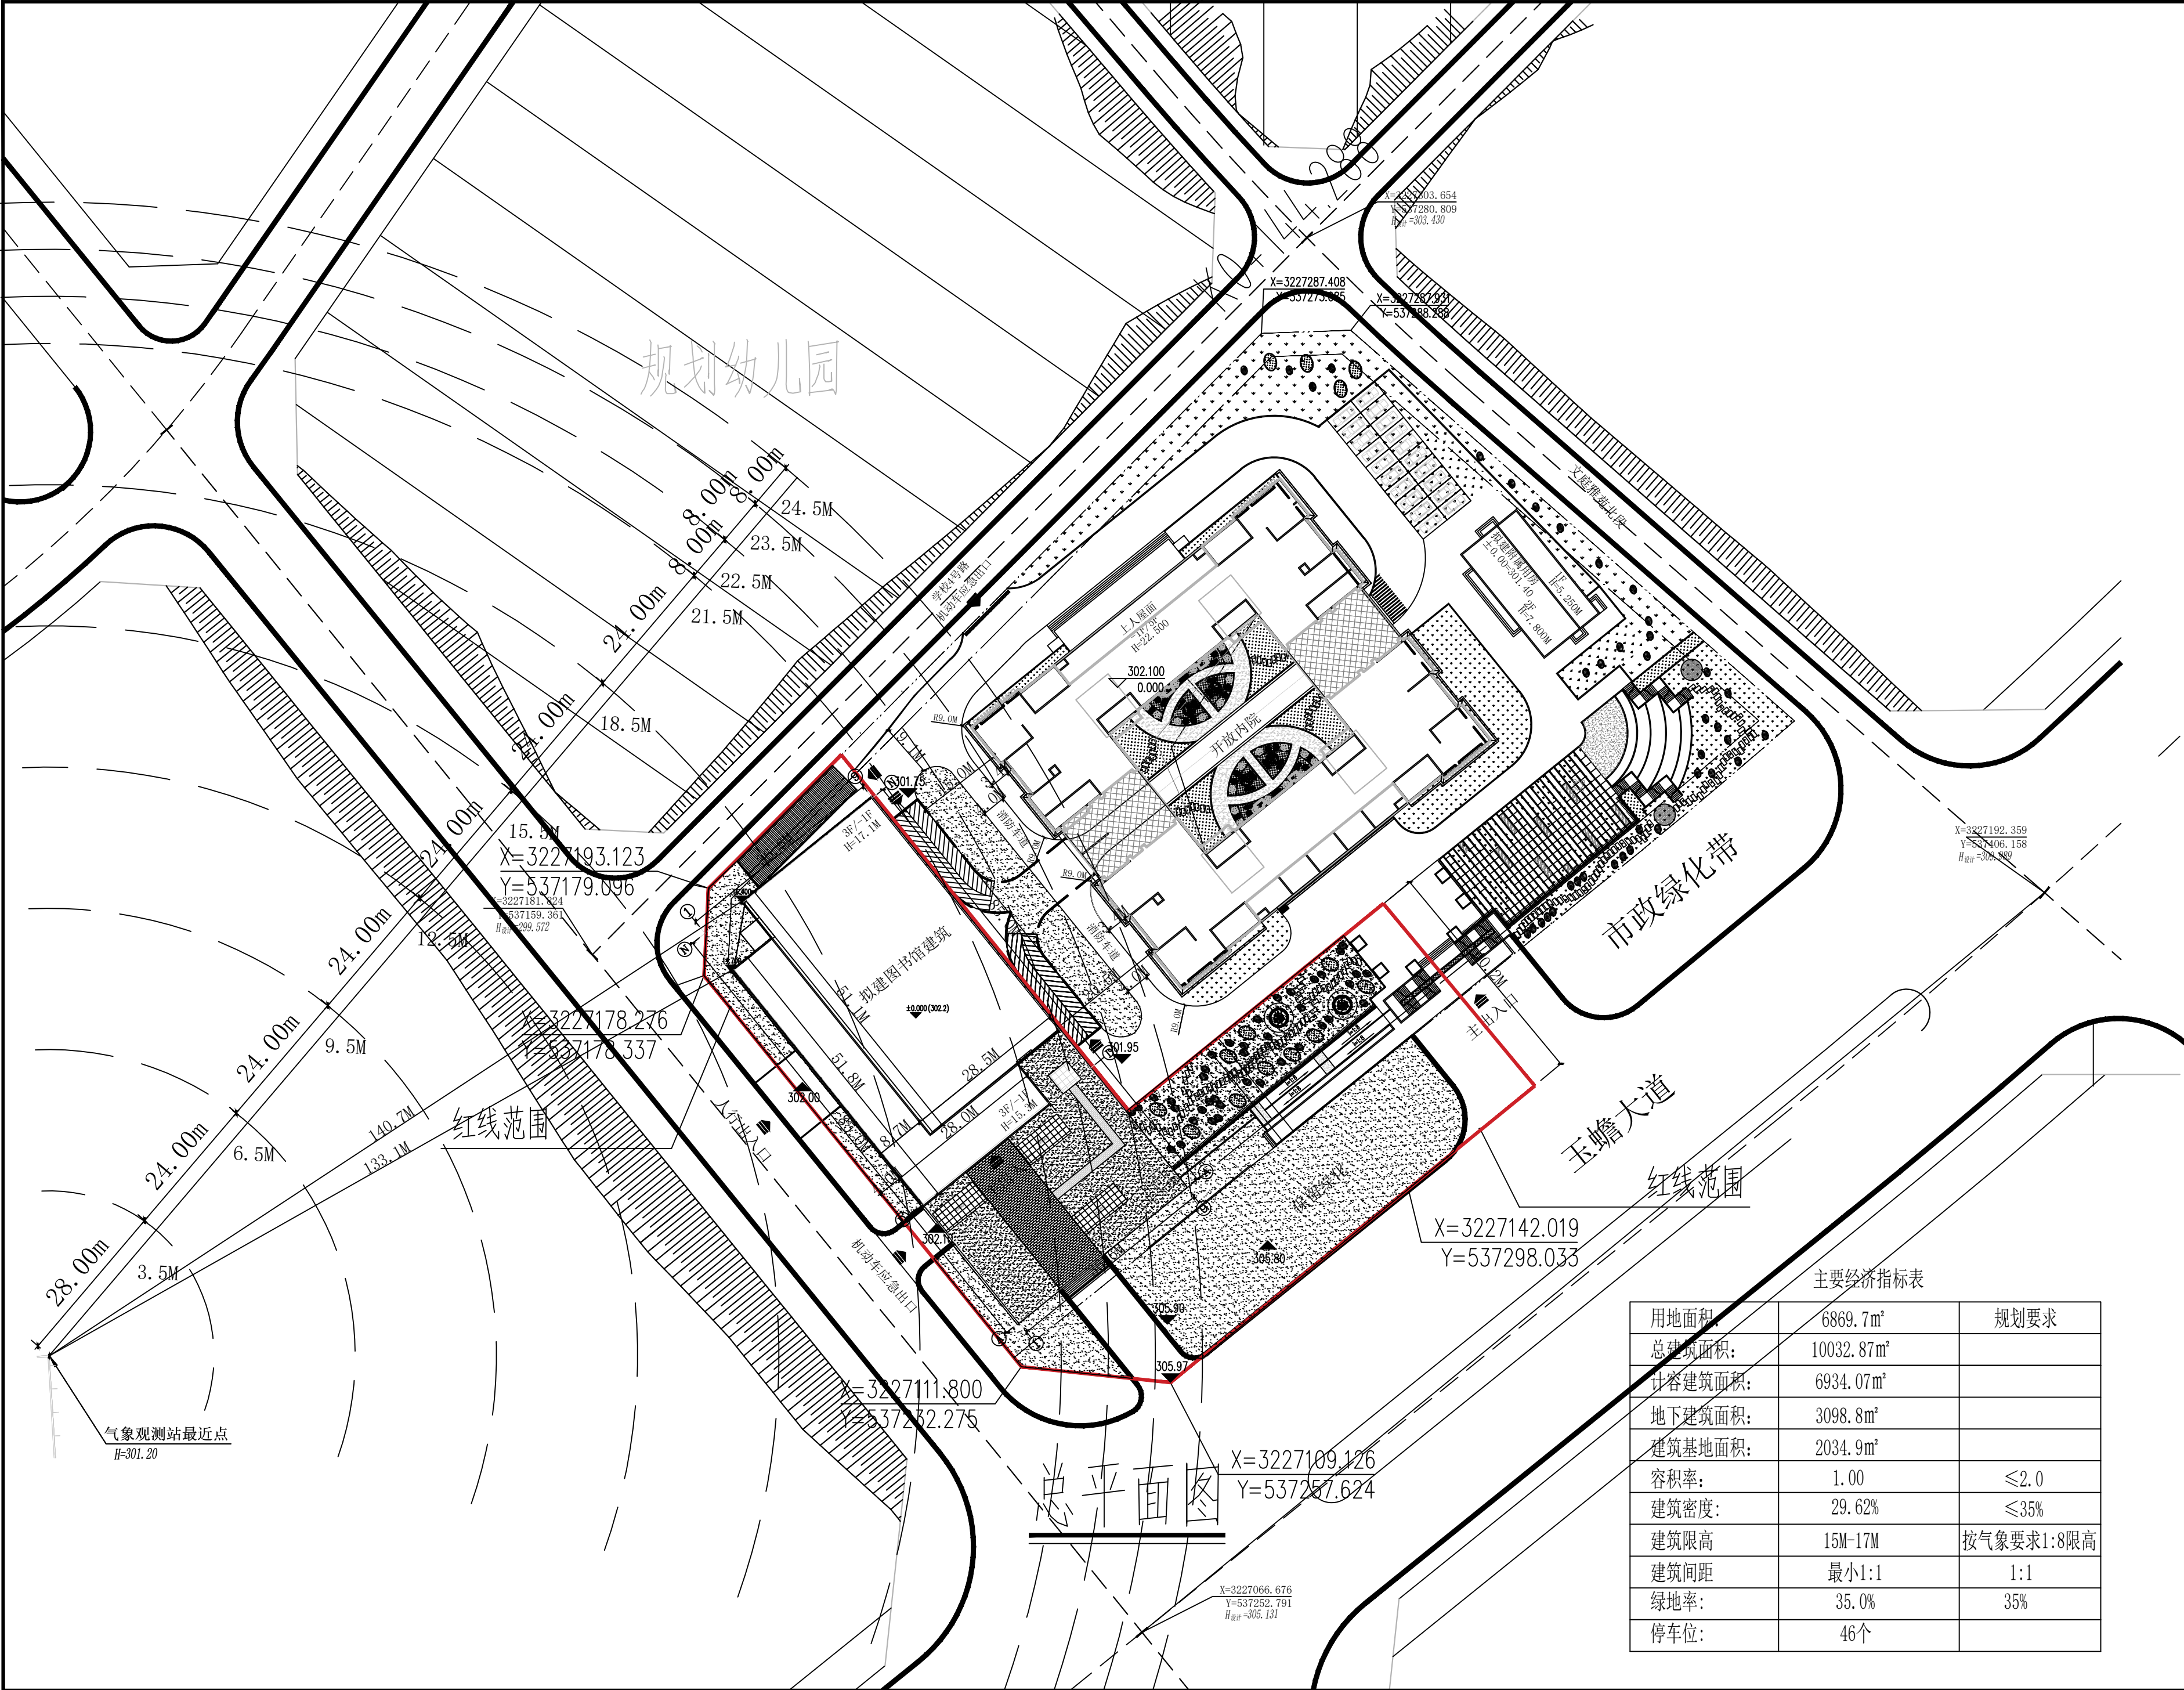

注：
图中所有尺寸均以标注为准；除注明者外，图中标高以米（m）为单位，其余均以毫米（mm）为单位；施工前必须仔细阅读所有专业图纸，防止漏项；施工前必须核对尺寸，无误后方可施工；所有设计变更须经设计单位同意。
Notes
All dimensions are as shown. All levels are indicated in meter, and the other dimensions are in millimeter unless noted otherwise. All drawings shall be read carefully prior to construction. All dimensions shall be checked prior to construction. Any change to the design shall be agreed in writing by design engineer prior to construction.

专业注册章
Stamp for Engineering Certified

工程设计出图专用章
Stamp for Engineering Design

设计单位 Design Corporation
四川自力
建筑勘测设计有限公司
SICHUAN ZILI SURVEY DESIGNING CO., LTD.
建筑行业甲级 A151000709
泸州市 No. 43# Jiangyang West Road
江阳西路43号 Luzhou P.R.China
Tel: 0830-3116791 Fax: 0830-3118201
业主 Client

泸县图书馆

项目名称 Project Name

泸县图书馆恢复重建项目

子项目名称 Sub-Project Name

项目负责人 Project Manager	郭红伟	郭红伟
审定 Approved	梁绍轩	梁绍轩
审核 Examined	孔令彬	孔令彬
专业负责人 Chief	赵浩	赵浩
校对 Checked	刘应操	刘应操
设计 Designed	赵浩	赵浩

图纸名称 Drawing Title

总平面图

比例 Scale	
版本 Revision	
日期 Date	2023.1
图别 Category	方案
图纸编号 Drawing Number	01

主要经济指标表		
用地面积	6869.7m²	规划要求
总建筑面积	10032.87m²	
计容建筑面积	6934.07m²	
地下建筑面积	3098.8m²	
建筑基地面积	2034.9m²	
容积率	1.00	≤2.0
建筑密度	29.62%	≤35%
建筑限高	15M-17M	按气象要求1:8限高
建筑间距	最小1:1	1:1
绿地率	35.0%	35%
停车位	46个	